



PARCEL MAP

LOT 2 OF A CERTIFIED SURVEY MAP, RECORDED IN VOLUME 36, PAGES 478 THROUGH 481, AS DOCUMENT NUMBER 2028432, BEING PART OF SECTION 18, T.1N., R.13E OF THE 4TH PM., CITY OF БЕЛОIT, ROCK COUNTY, WISCONSIN.

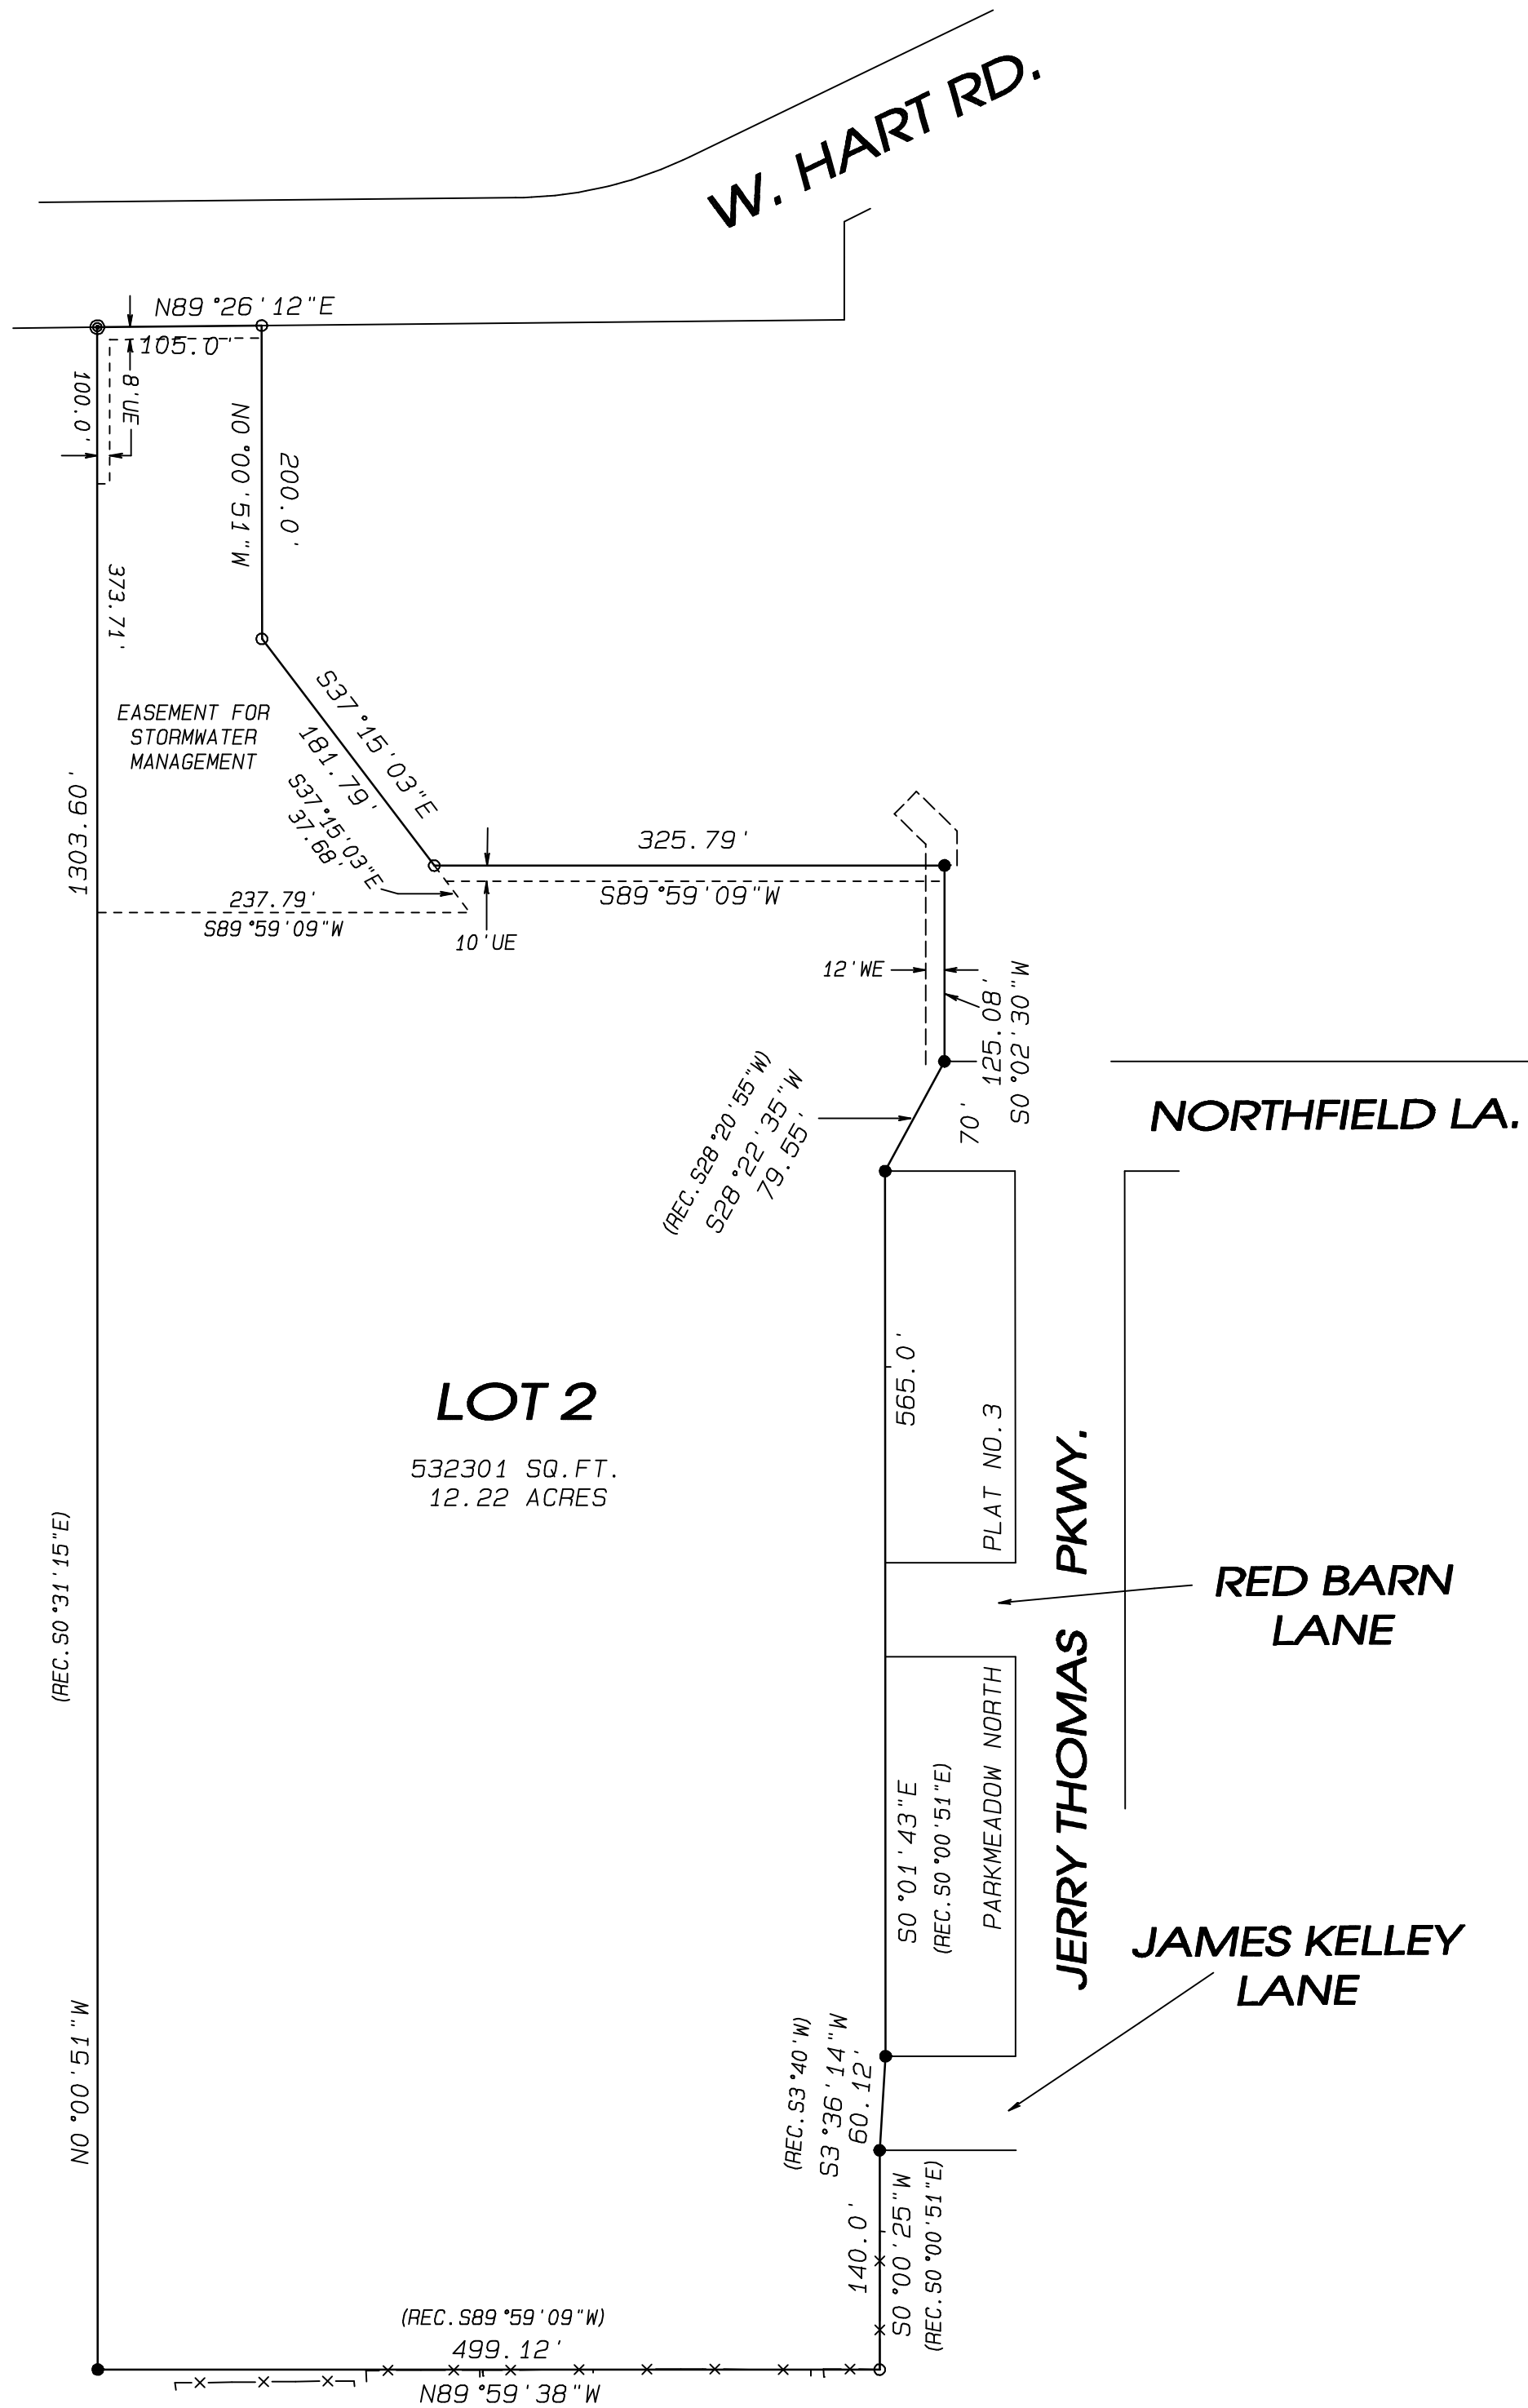

 <p>109 W. Milwaukee St. Janesville, WI 53548 www.combsurvey.com</p>	<ul style="list-style-type: none"> LAND SURVEYING LAND PLANNING CIVIL ENGINEERING 	DATE 01/18/21
		BY JPJ
		PROJECT NO. 121-003
		CLIENT BUSCH COS. INC.
	tel: 608 752-0575 fax: 608 752-0534	